
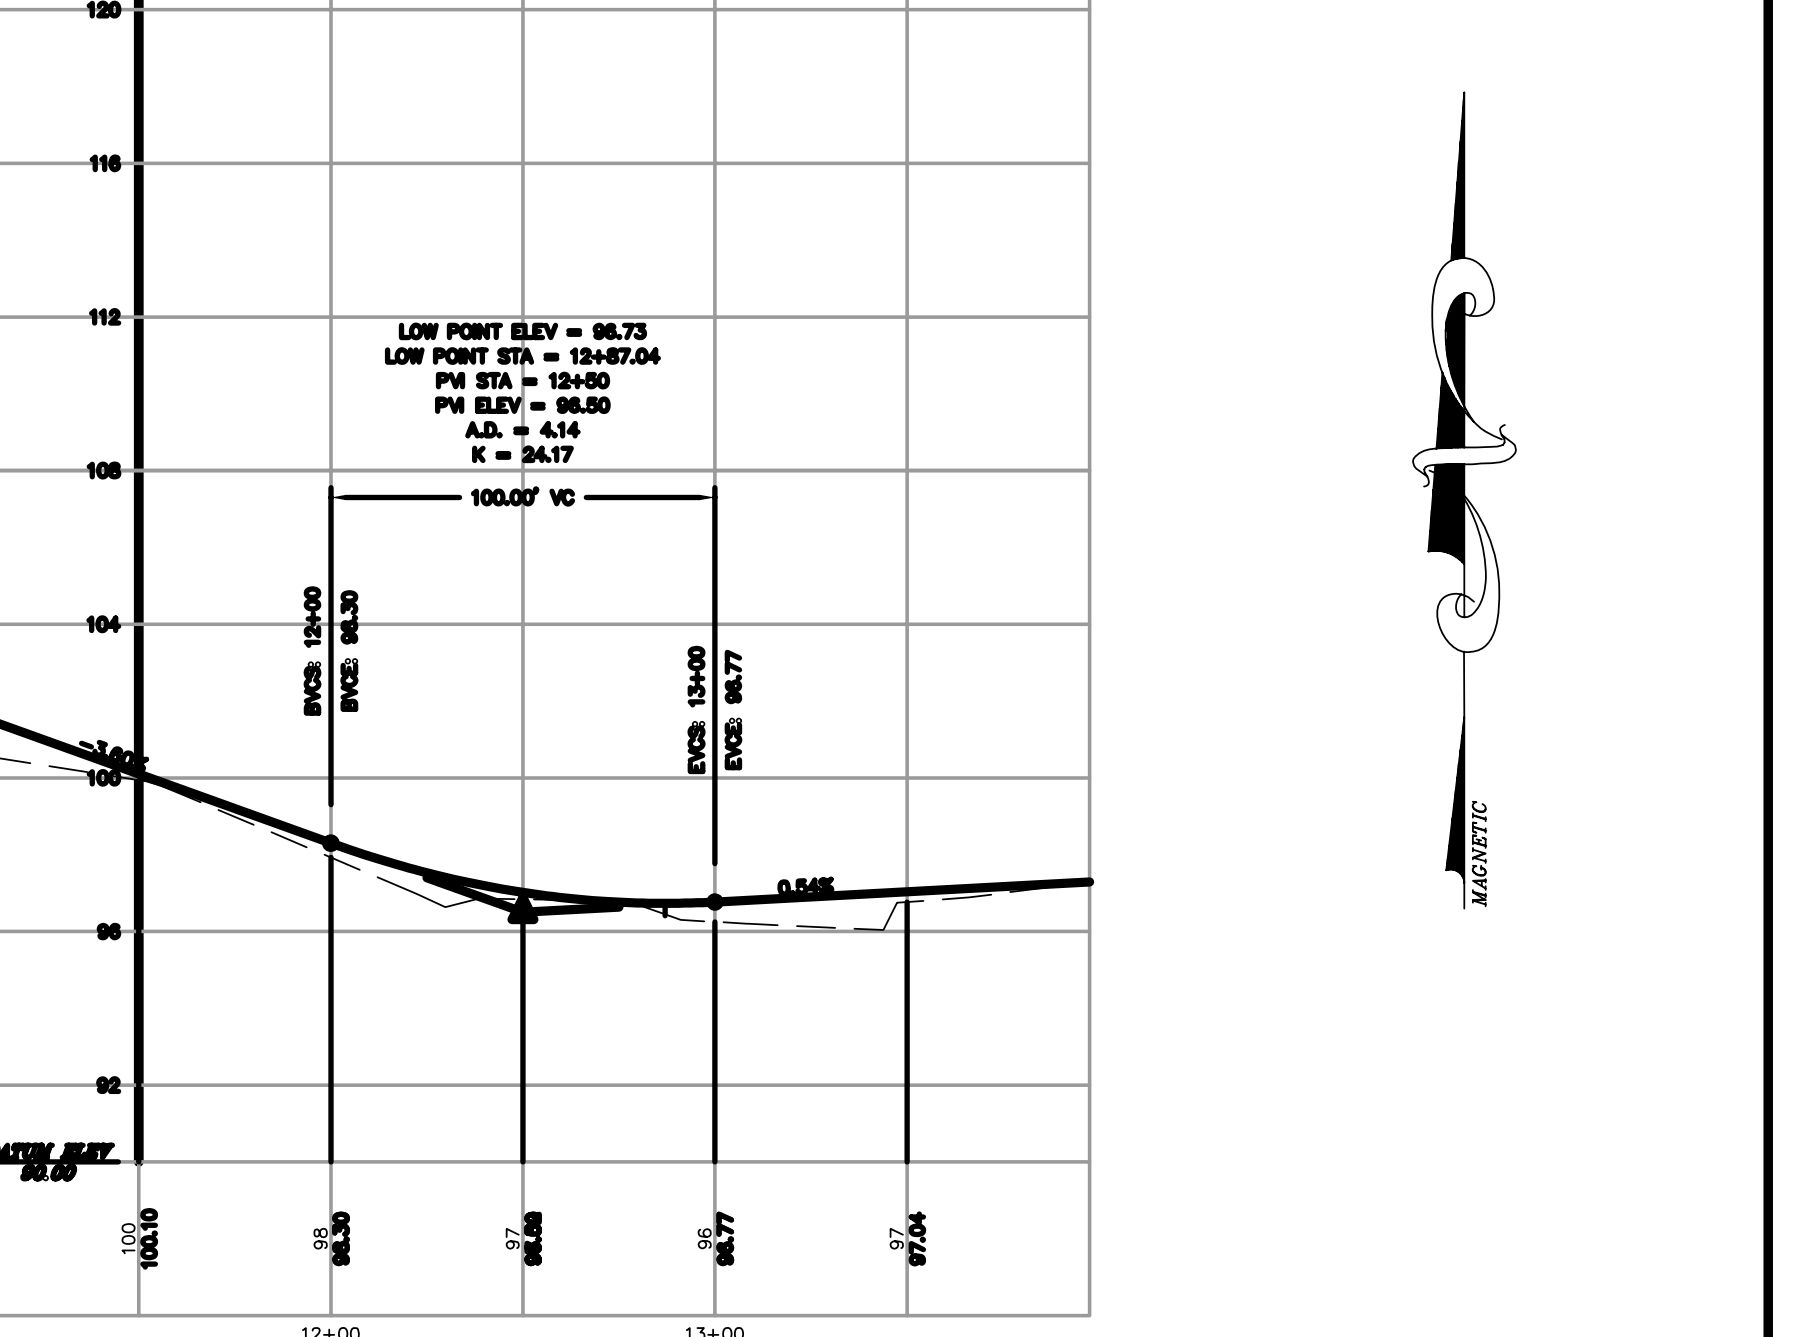
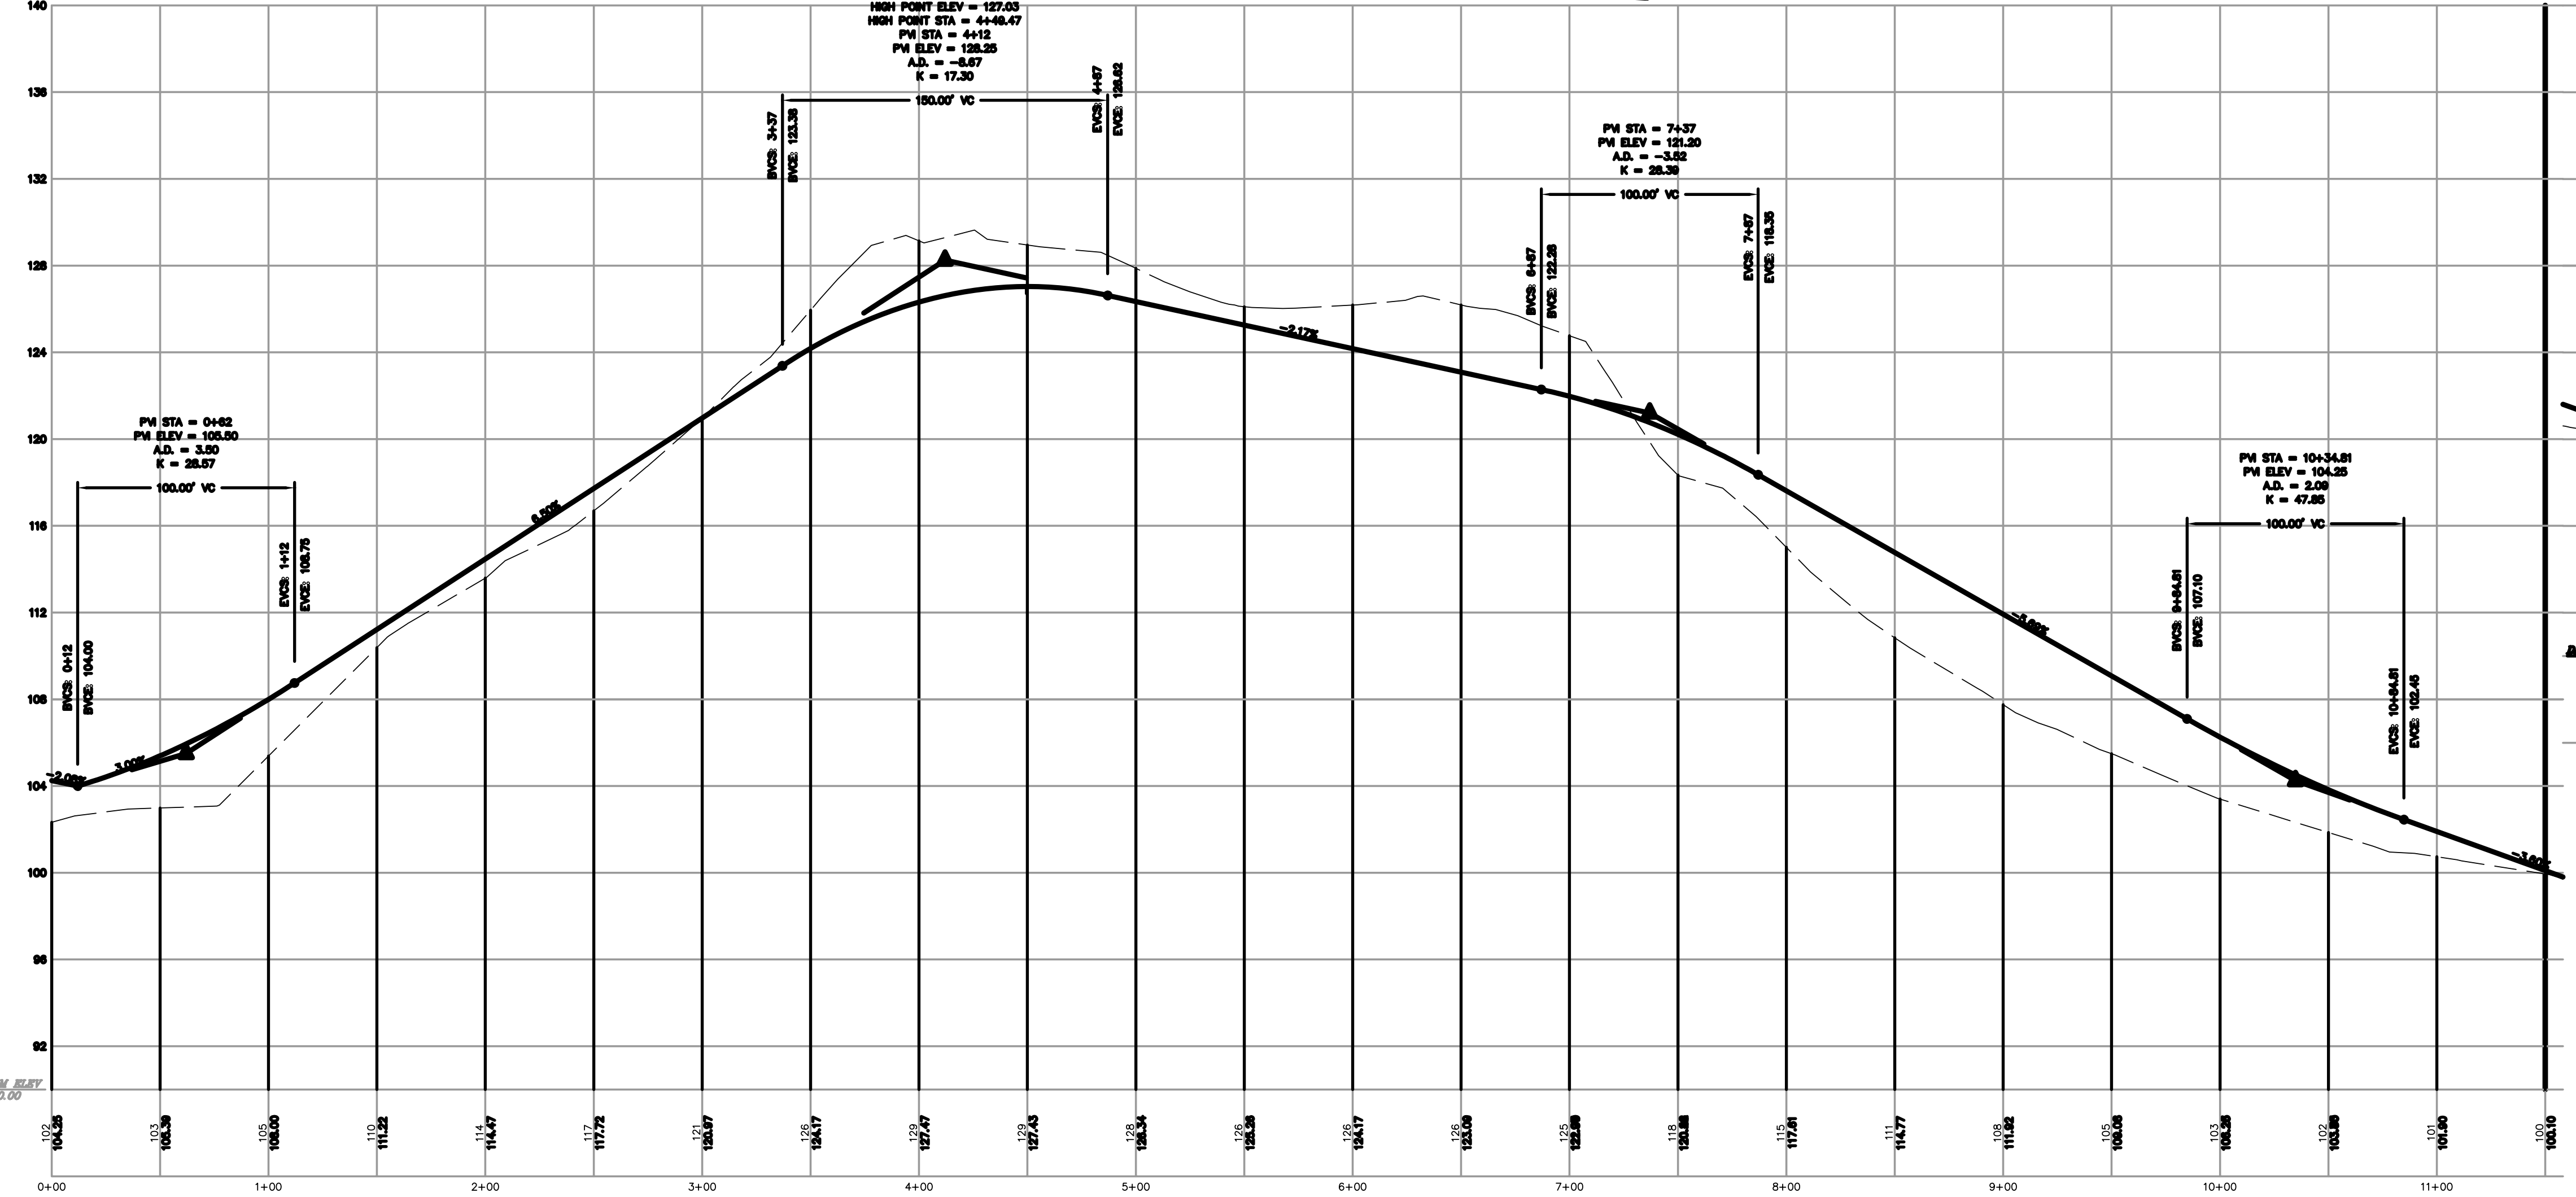


CONSTRUCTION PHASING:
 Phase 1: Construct Public Road and Water/Sewer along Road
 Phase 2: Construct Private Drive and Water/Sewer along Drive

ELEVATIONS:
 Elevations shown around residential units are approximate & subject to field adjustments to accommodate final unit layout and drainage which constitute a minor revision

- LEGEND:**
- ANGLE POINT
 - UTILITY POLE
 - HYDRANT
 - MANHOLE
 - TREE
 - GATE VALVE
 - TBM
 - CATCH BASIN
 - TEST PIT
 - TEST BORING
 - EXIST. CONTOUR
 - PROPOSED CONTOUR
 - BUILDING
 - CULVERT
 - ASPHALT ROAD
 - GRAVEL ROAD
 - EXIST. INLET
 - EXIST. SEWER
 - UNDERGROUND REL.
 - UNDERGROUND ELEC.
 - STORM DRAIN
 - FENCE

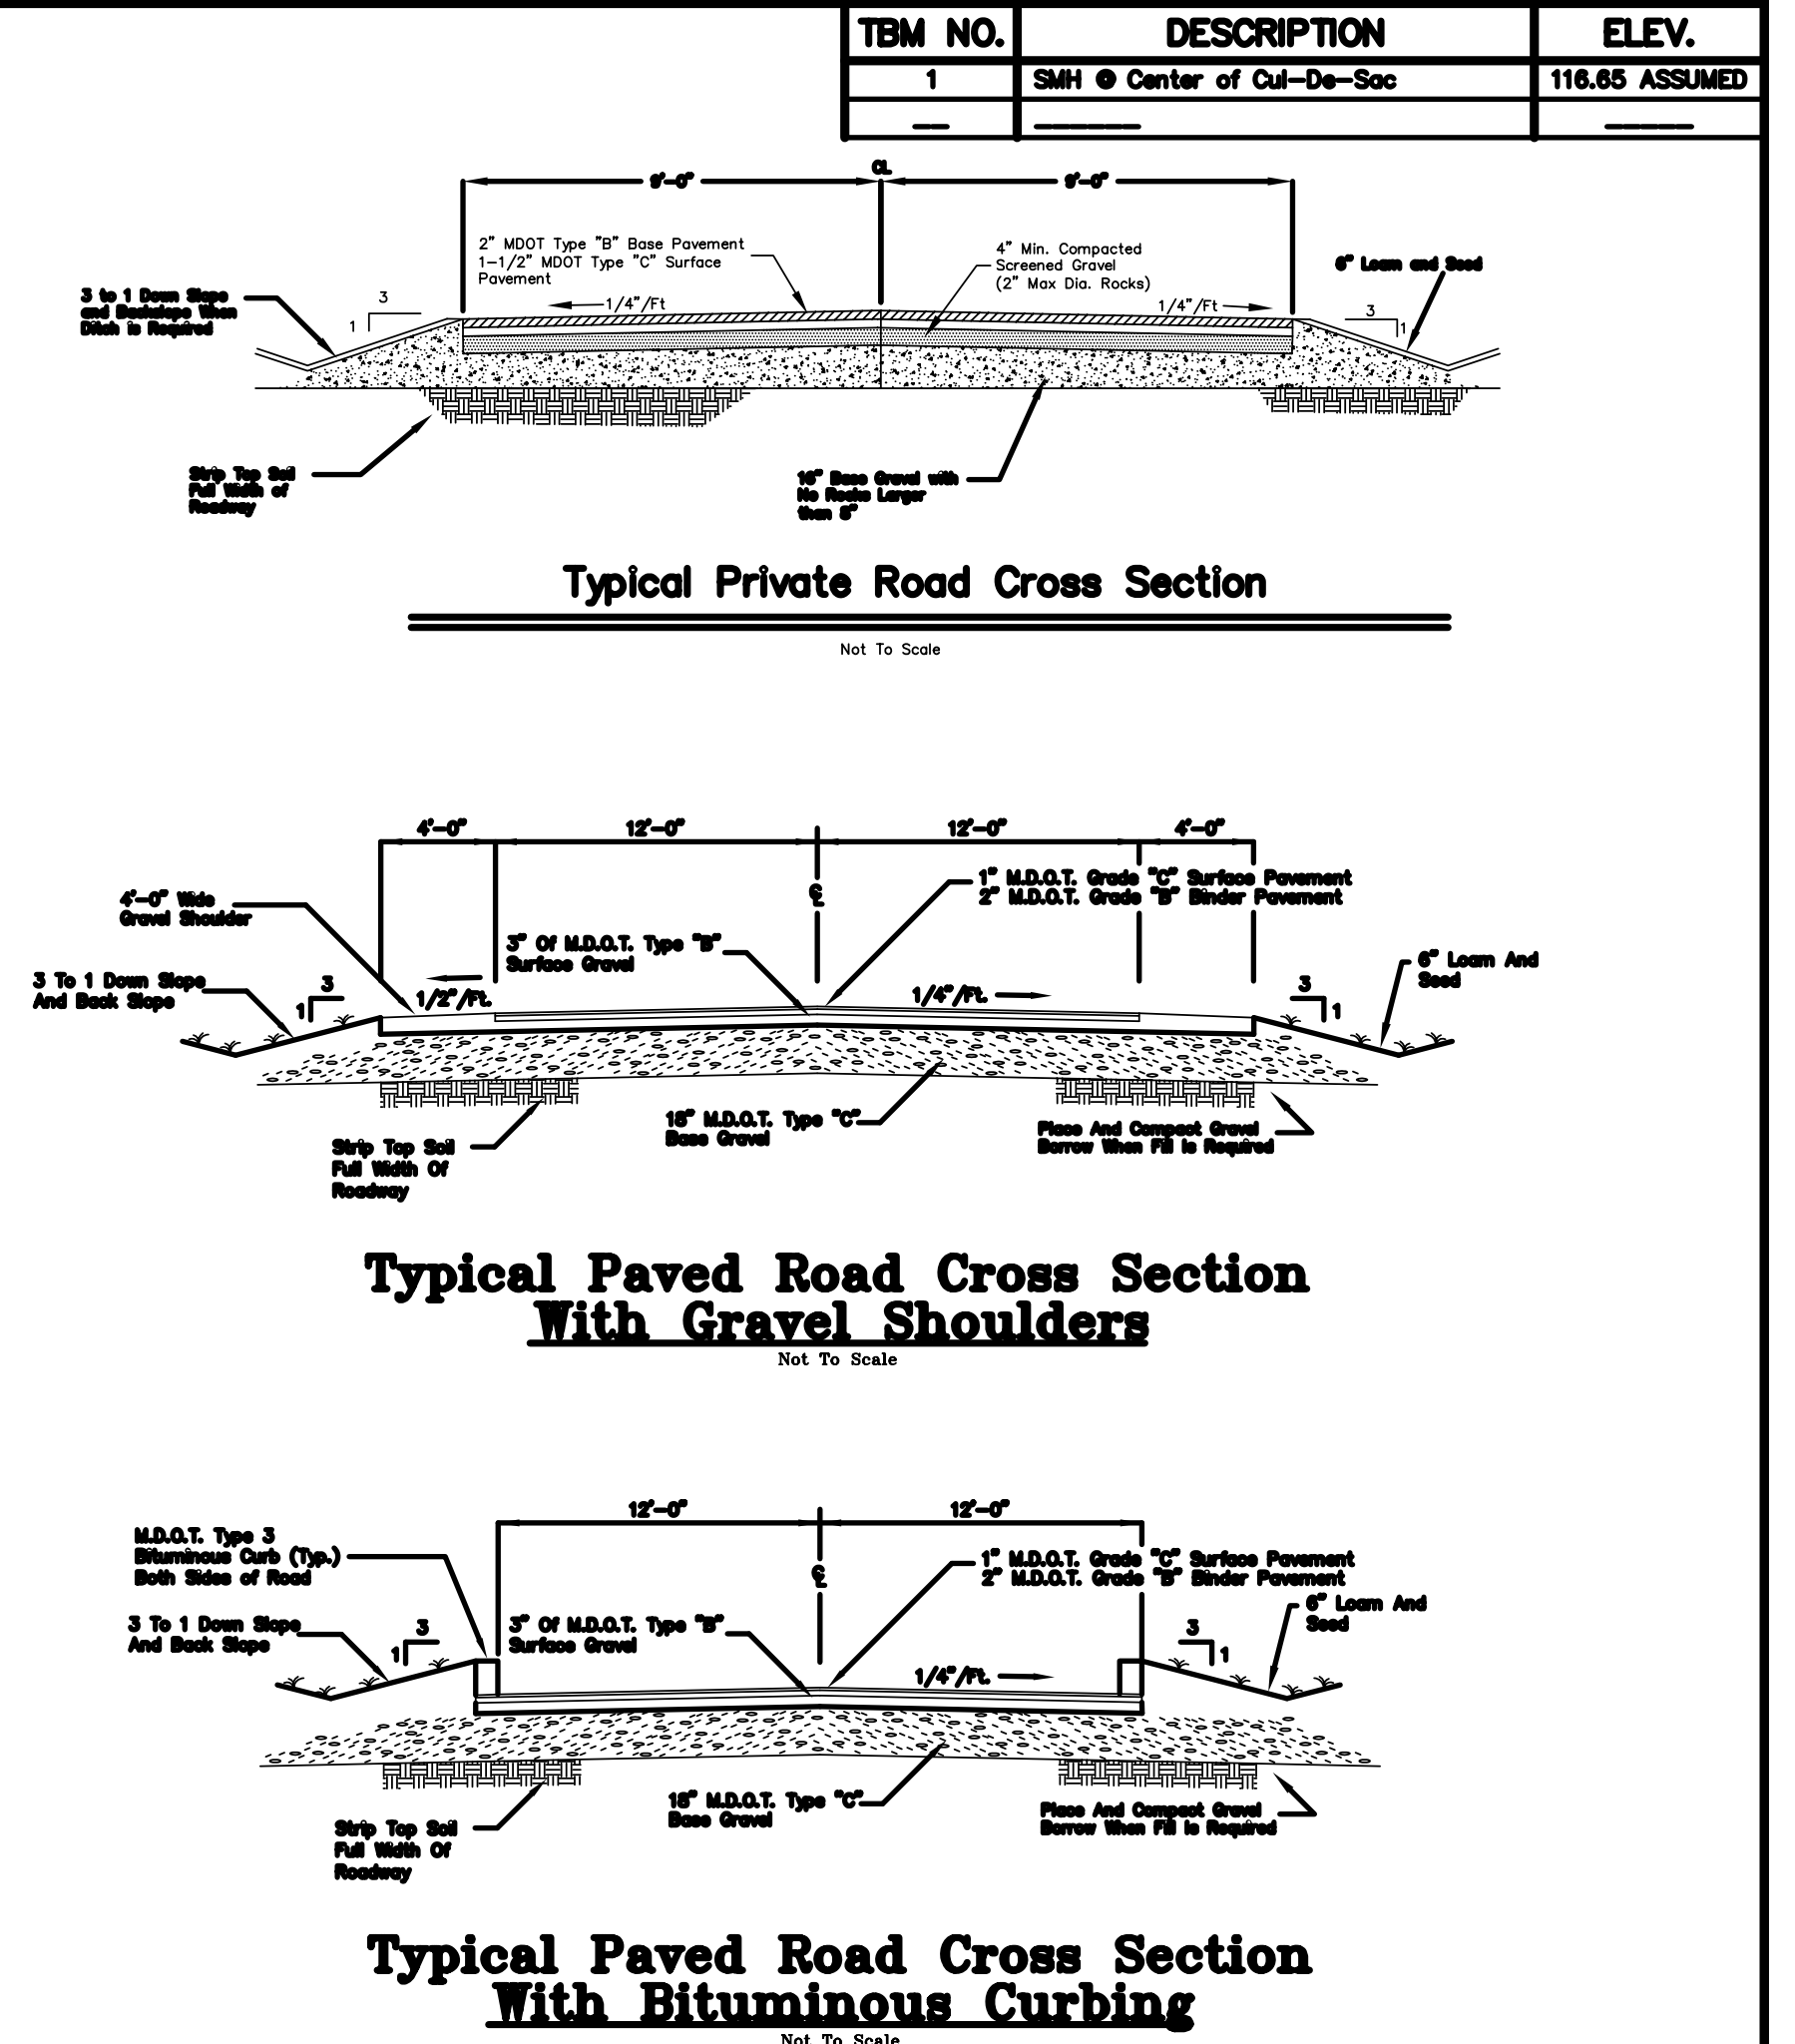

No.	Revisions	Date	App'd.

CONTRACT NO. 1
VIOLETTE ESTATES
 WATERVILLE MAINE

**ROAD
 PLAN & PROFILE**
 Sta. 0+00 To Sta. 7+00

Drawn By: ms Checked By: Approved By:	Scale: 1"=50'-0" Horz. 1"=5'-0" Vert. Date: Date:
--	--

Sheet No. **2**
 File No. **20-93-CONSULTING.DWG** Project No. **20-93** or **3**

